


Plat of
 Frank D. Kiefer's
 Orchard Sub-division
 To the Town of Cleveland.
 S² SE⁴ Sec 16 T. 1 N. R. 2 W Ute P.M.
 Mesa Co, Colorado.

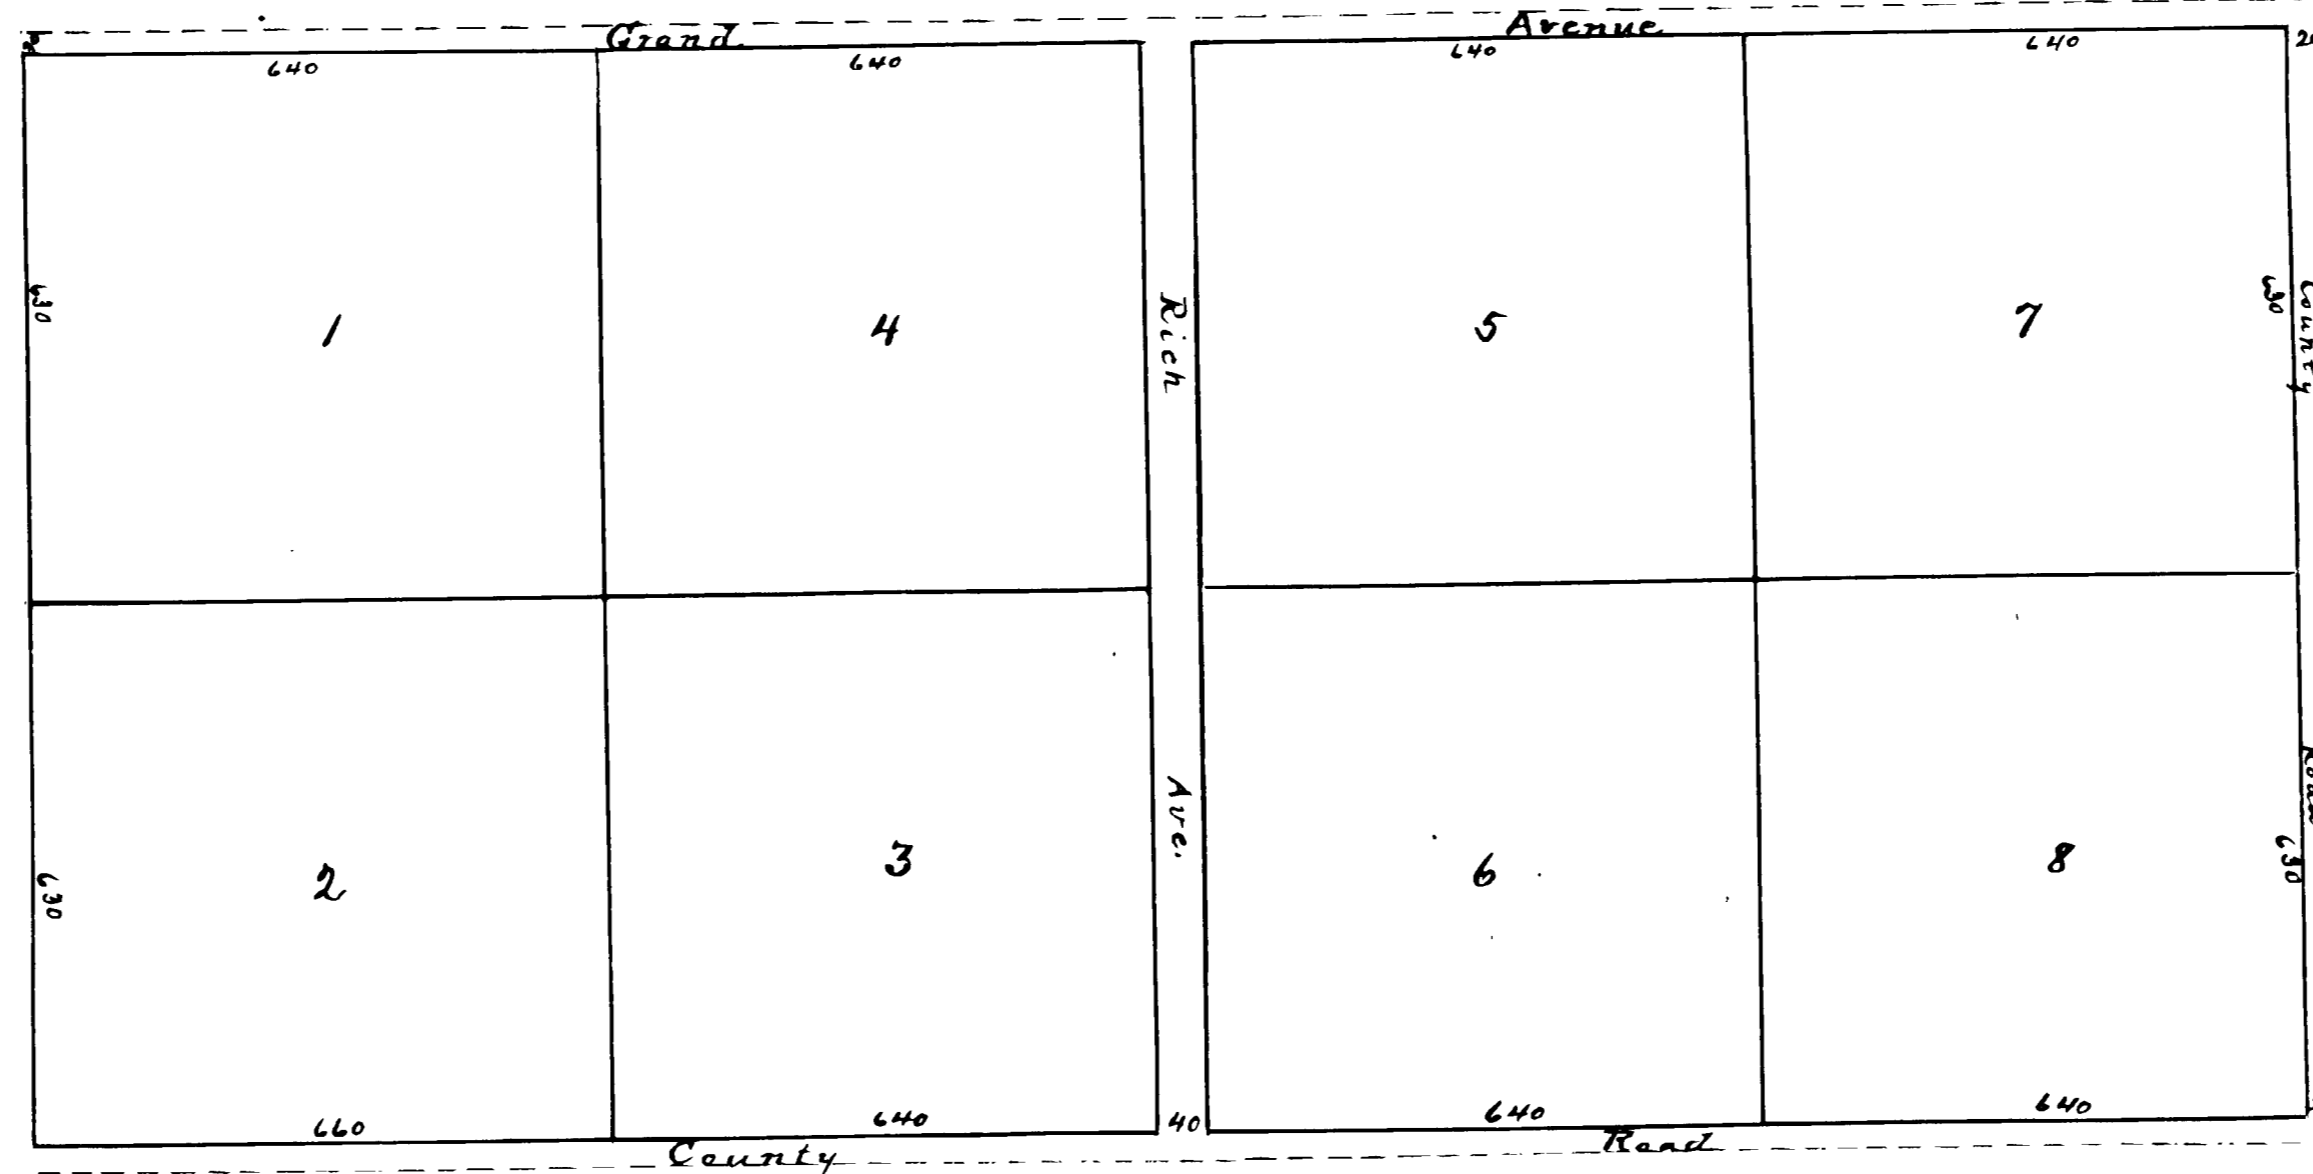

Know all men by these presents that I, Frank D. Kiefer have laid out and platted the piece of land described as follows, to wit: The S² of S² E⁴ Section sixteen (16) Township one (1) north of Range two (2) W of Ute P.M. in Mesa Co Colorado under the name of Frank D. Kiefer Orchard Sub-division to the Town of Cleveland, and I do hereby dedicate to the use of the public forever, all streets and avenues indicated on the plat
 Witness my hand and seal this 21st day of October 1890

Frank D. Kiefer

State of Colorado }
 County of Mesa } ss

I, C. W. Baldwin a Notary Public, within and for the County of Mesa and State of Colorado do certify that Frank D. Kiefer who is personally known to me to be the same person who signed the above and foregoing dedication, appeared before me this day in person and acknowledged that he signed, sealed and delivered the said dedication and plat as his free and voluntary act and deed
 Given under my hand and notarial seal, this 21st day of October 1890



My Commission expires
 Jan 23rd 1894

C. W. Baldwin
 Notary Public

10399
 State of Colorado }
 County of Mesa } ss
 I hereby certify that this instrument was filed
 for record in my office - OCT. 22. 1890
 at 2 1/2 o'clock P. M. and recorded in Book
 187 Page 18
 C. W. Baldwin
 Notary Public